




Model DDS-3500
Fixed Curb Mount
w/Structural Mullion

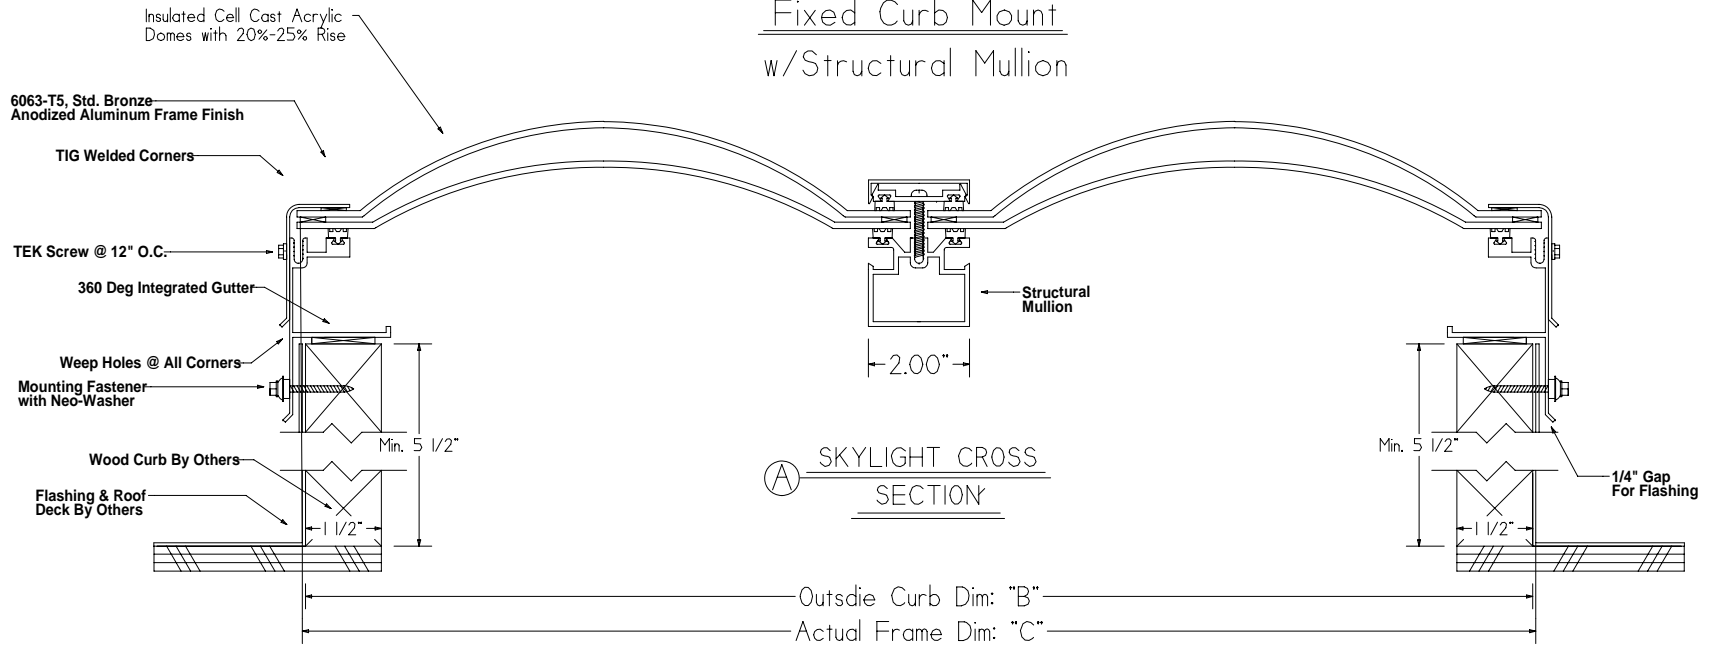

Model No.	"B" Dimension	"C" Dimension
Custom	151" x 41-1/2"	151-1/2" x 42"

TAM SKYLIGHTS 9420 16th Ave SW Seattle, WA 98106 (800) SKY-LITE - FAX (206) 768-0327	
CONTRACTOR:	SHEET
GLAZING: Clear/Clear Cell Cast Acrylic	OF
FINISH: Clear Anodized Aluminum Frame	DWG NO.
PROJECT:	DDSC
DRAWN BY: Irwin	DATE 00 / 00 / 00
	3500